


Garden Cottage



30m x 30m workspace planning permission given for 2 x 20x 10 containers, 20m x 7m woodstore and parking for ten cars

Under review

Ideas	Planting ideas
Red gates consider closing up either with bricks or looking like gates	Pumpkins
Allotments 10ft x20ft x10=£3000.00 income	Potatoes
Greenhouse £2500.00 donated greenhouse possible site in area 6	Move box hedges
Lean to available 12x6 for £2009 cannot be purchased at present due to wall work area 8	Seeds
Community Beds	Willow
Social space-seating cover	Covered area for soft fruit bushes £300.00
Composting	Bed1 already dug up
Orchard	Bed2 already dug up
Polytunnel 10'x20'	Pine seedlings
	Oak seedlings
	Bed4 to be cleared Blue buckets, sheds, IBC
	Bed5 to be cleared

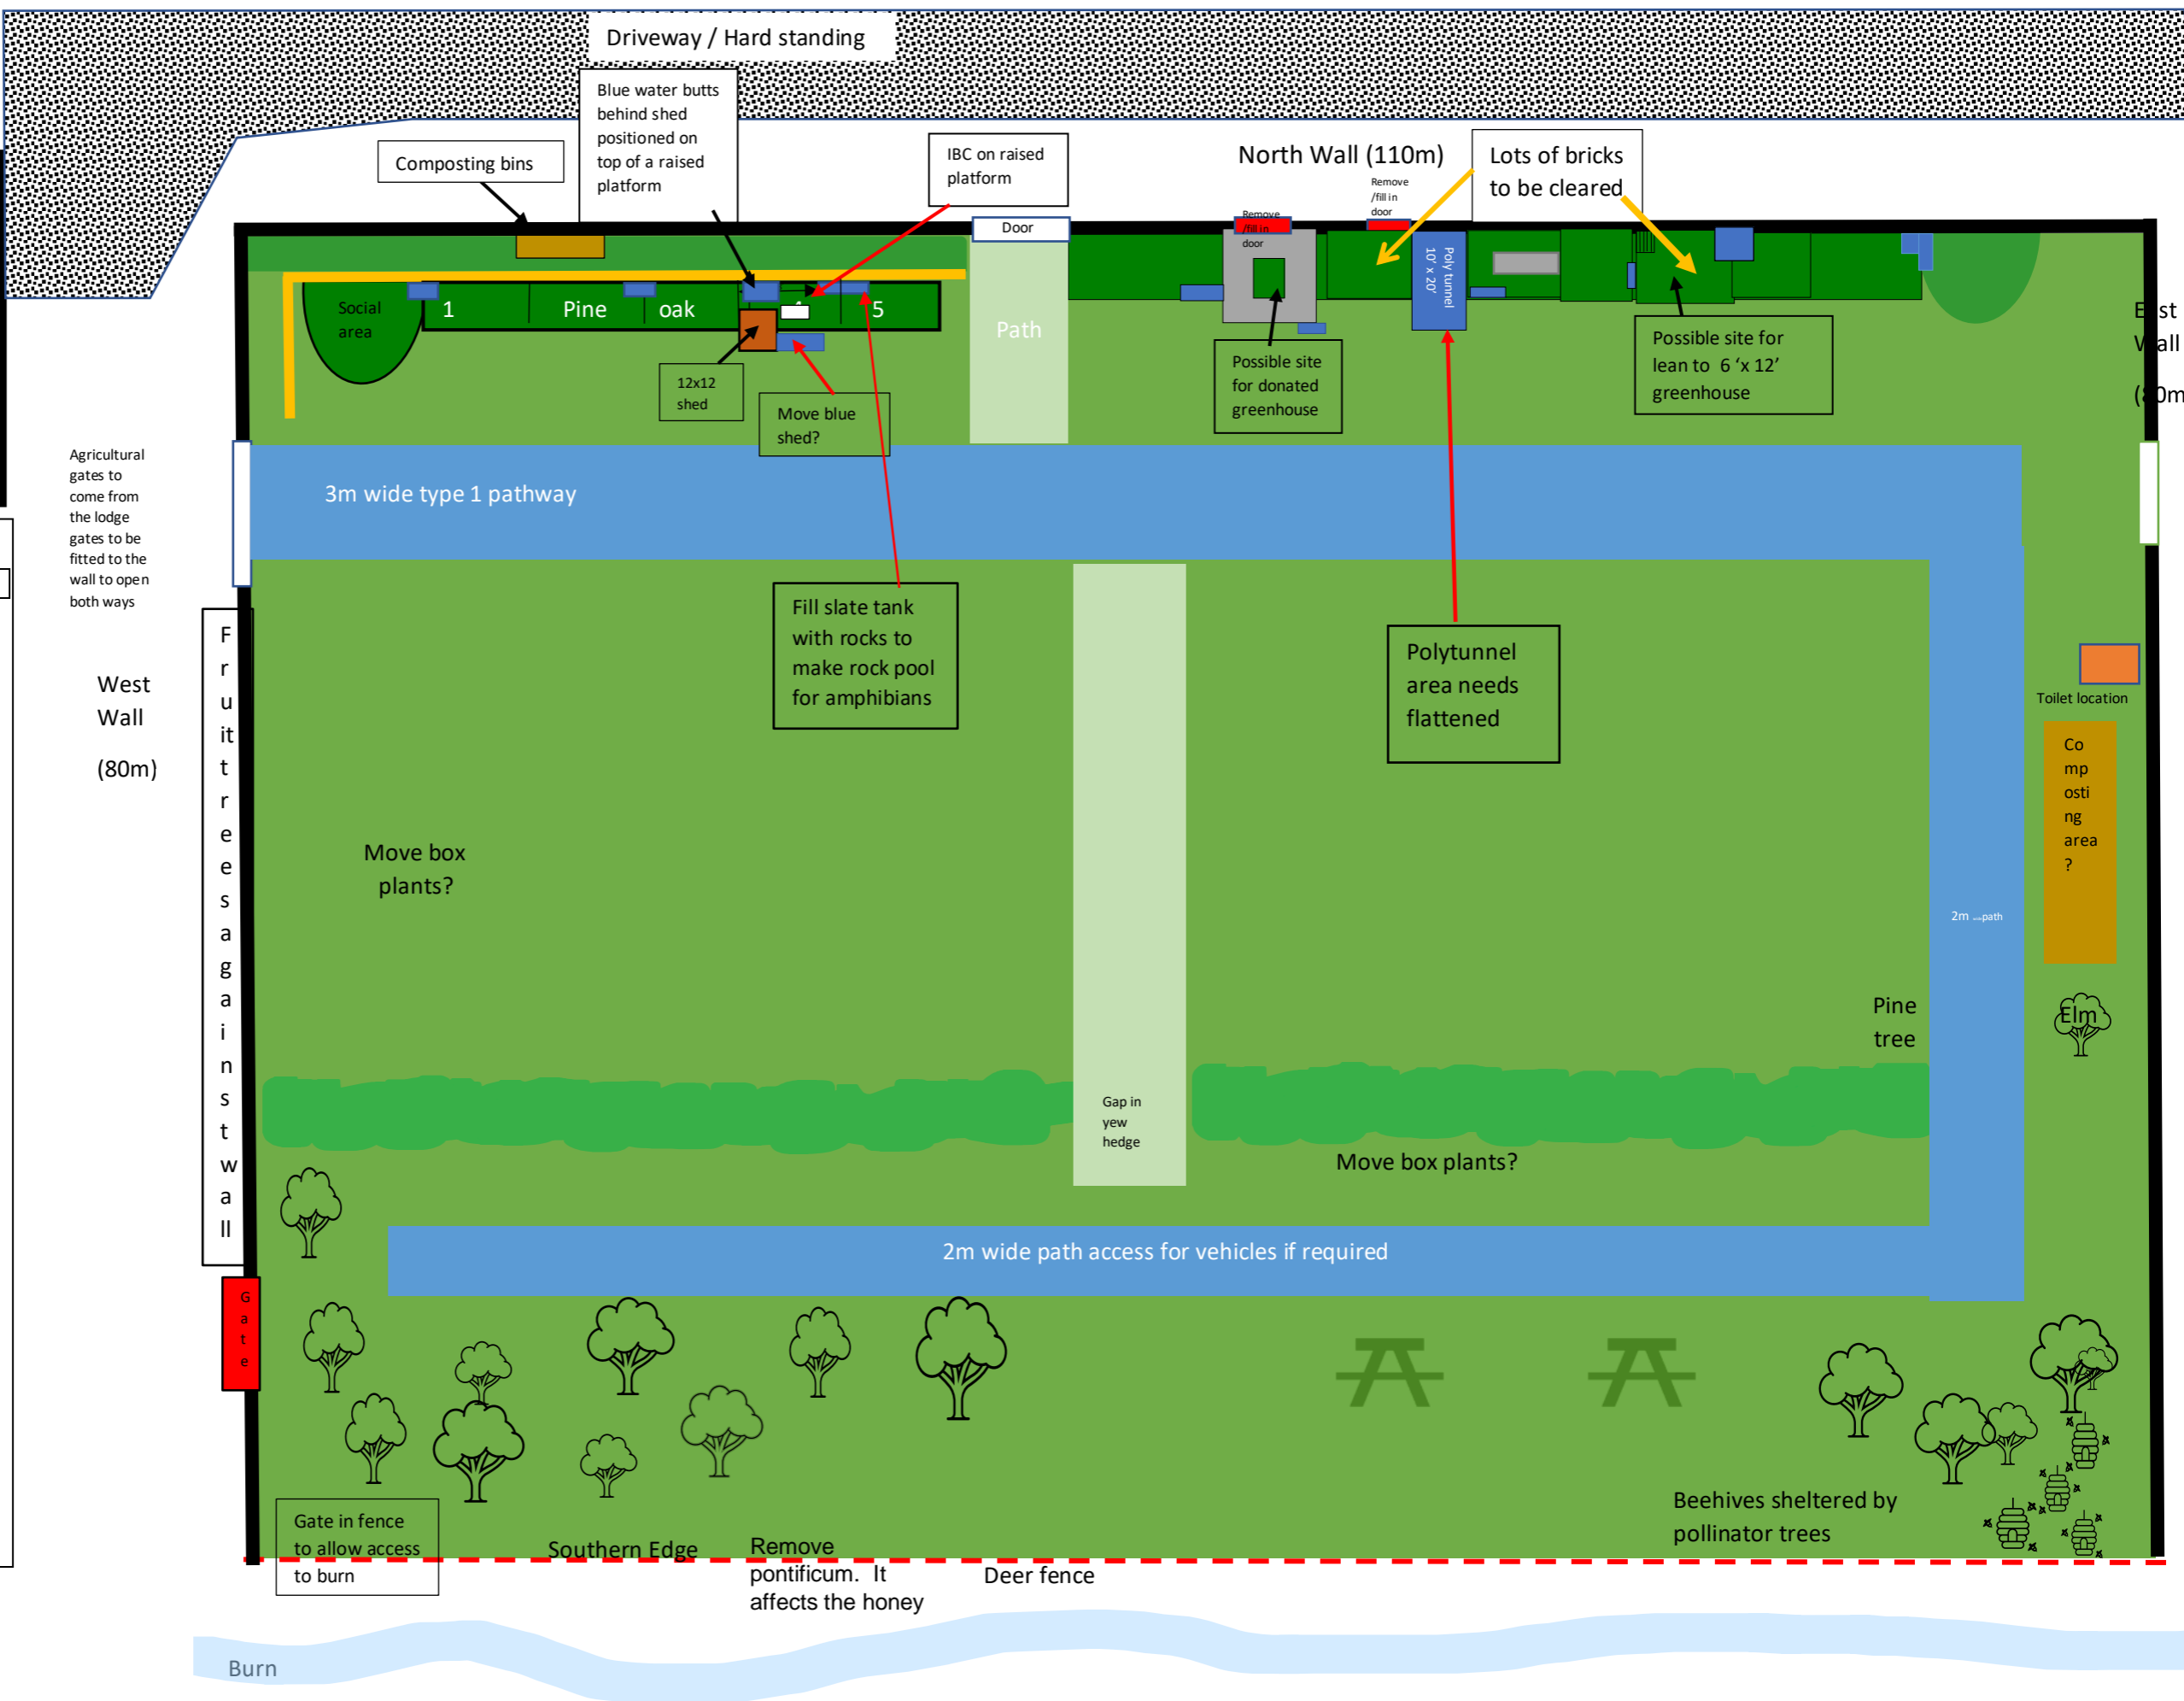

Agricultural gates to come from the lodge gates to be fitted to the wall to open both ways

West Wall (80m)

Fruit trees against wall

Gate

Gate in fence to allow access to burn

Southern Edge Remove pontificum. It affects the honey

Deer fence

Burn

East Wall (100m)

Toilet location

Composting area?



Pine tree

Beehives sheltered by pollinator trees

Move box plants?

Fill slate tank with rocks to make rock pool for amphibians

Polytunnel area needs flattened

Possible site for lean to 6' x 12' greenhouse

Possible site for donated greenhouse

Move blue shed?

12x12 shed

Path

3m wide type 1 pathway

Gap in yew hedge

2m path

2m wide path access for vehicles if required

Lots of bricks to be cleared

North Wall (110m)

IBC on raised platform

Blue water butts behind shed positioned on top of a raised platform

Composting bins

Driveway / Hard standing